


Draiocht Centre For The Arts			
Artists Studio			
Director of Draiocht: Emer McGowan			
e: emer@draiocht.ie			
w: www.draiocht.ie			
SCALE: 1:50at A3	DATE: 20/01/16	DRWN: Eamon Fox	REV: 2016

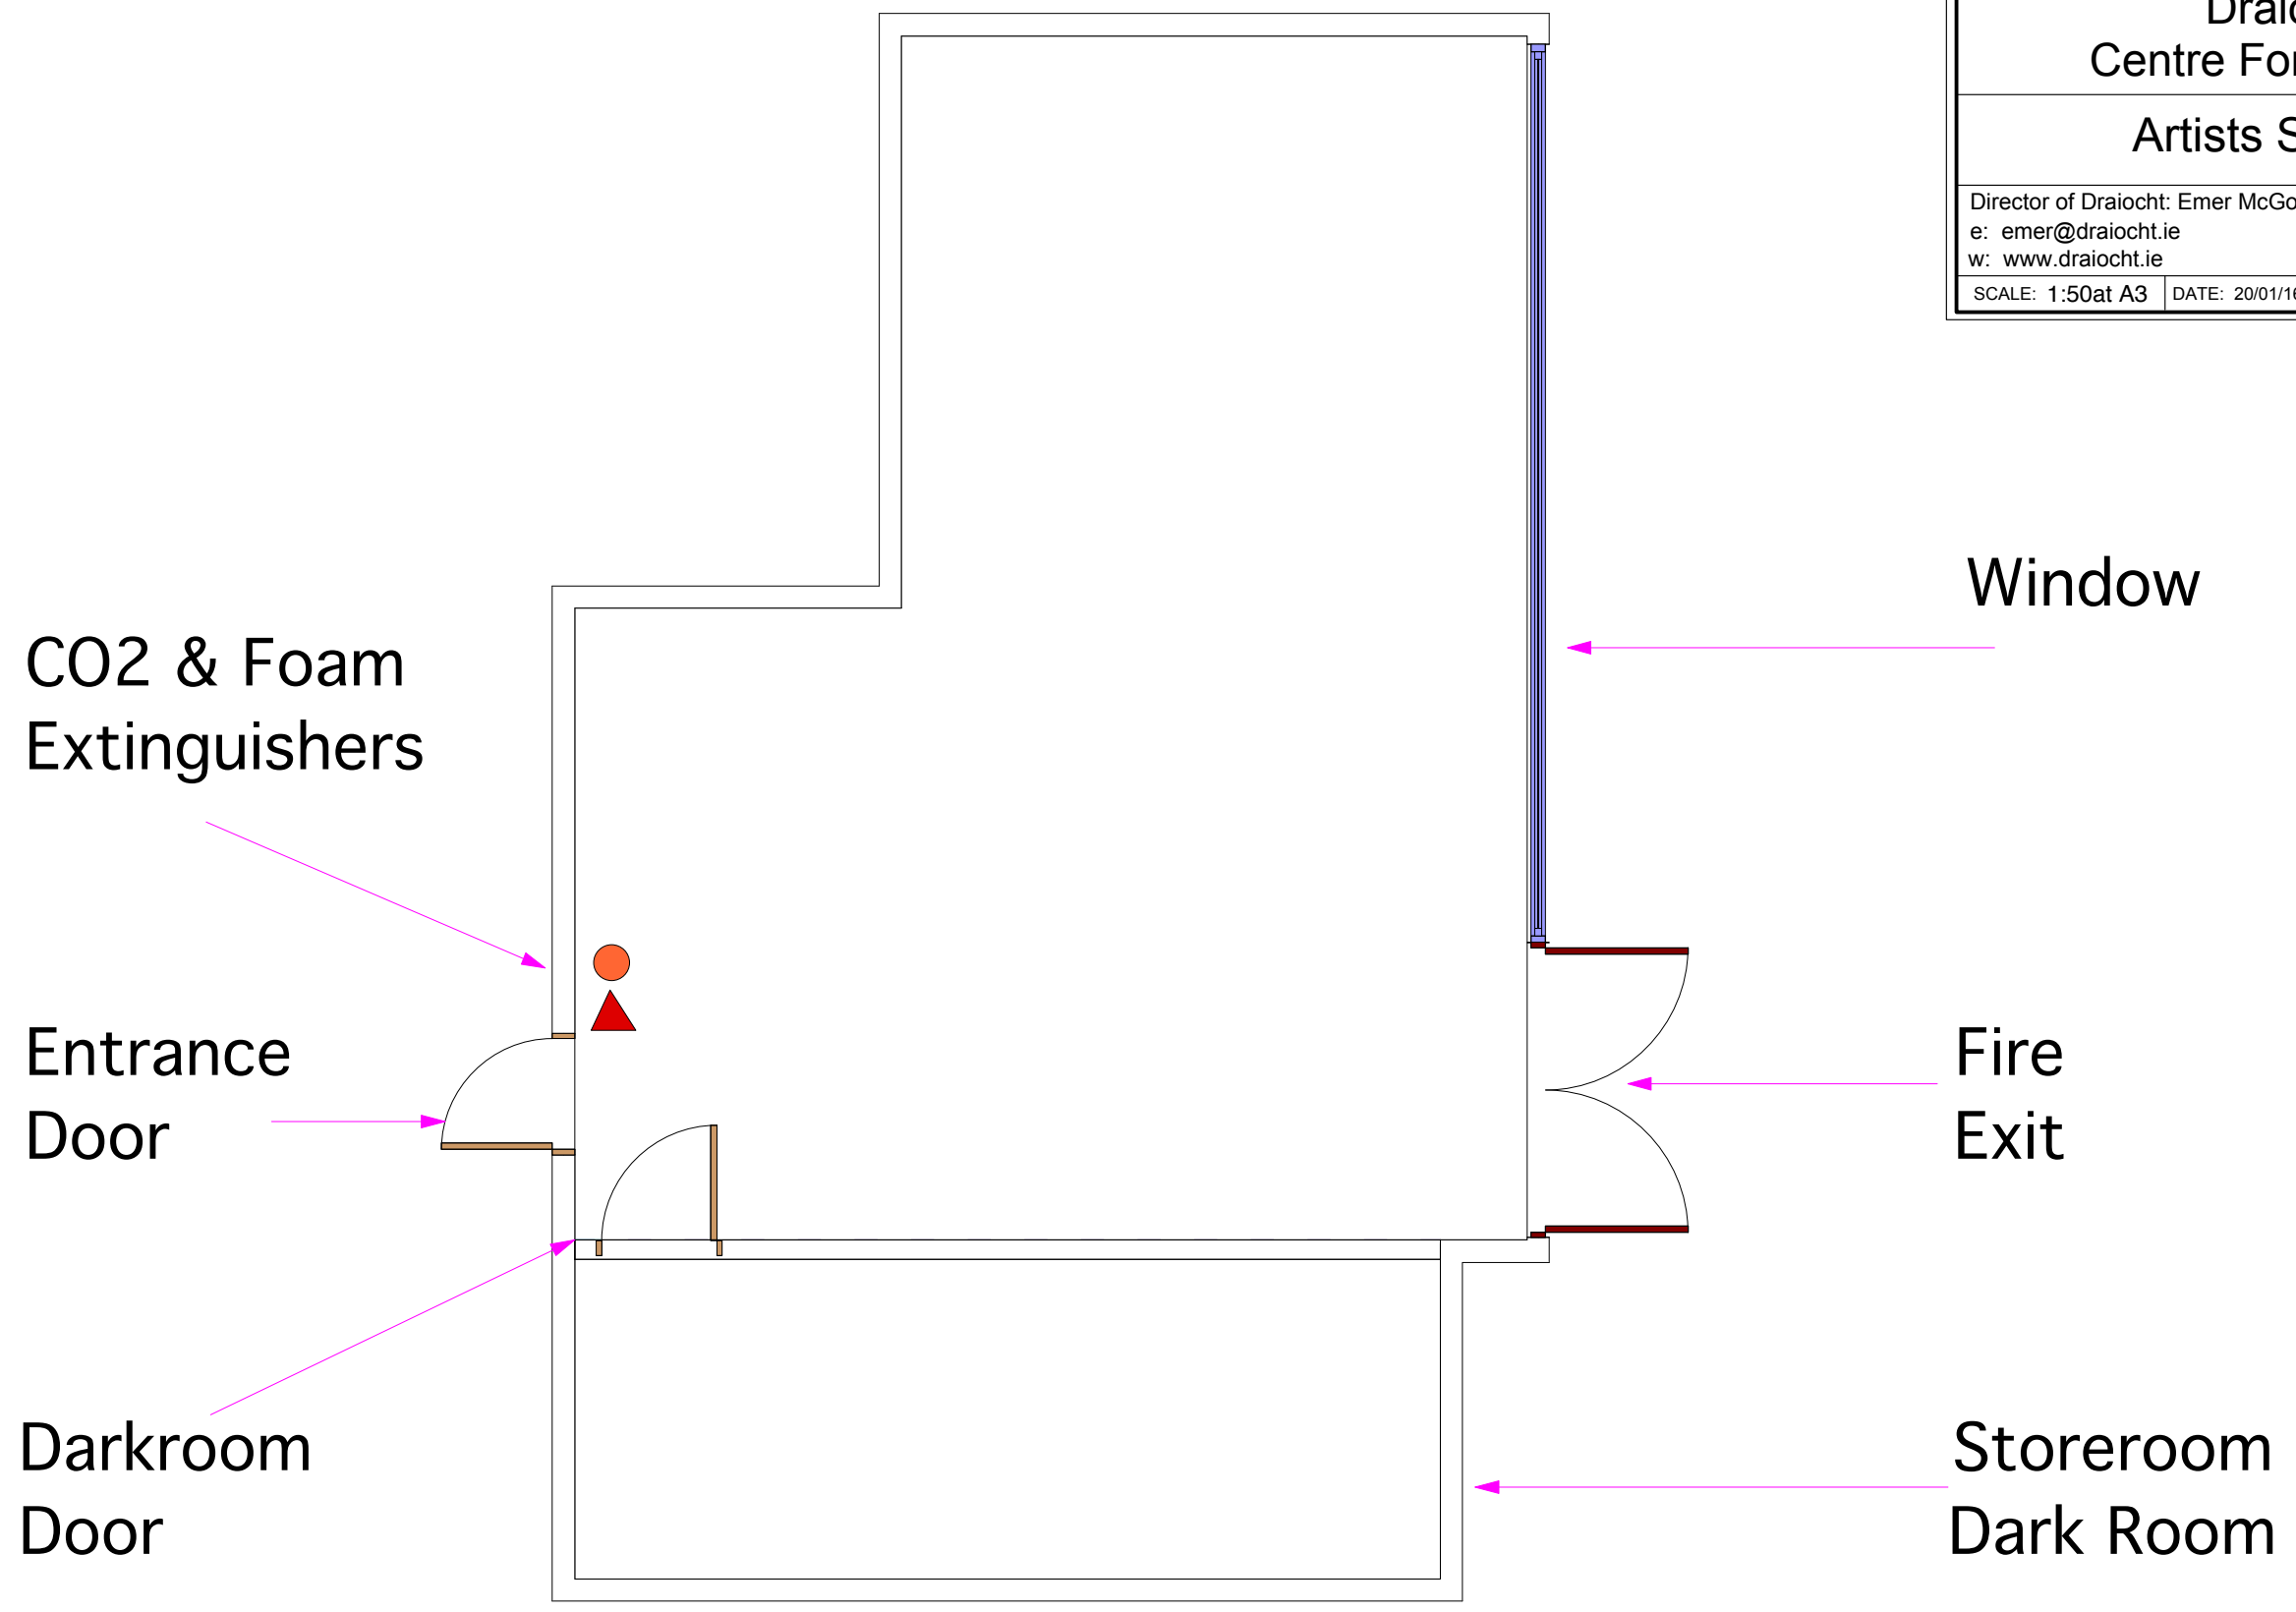

CO2 & Foam
Extinguishers

Entrance
Door

Darkroom
Door

Window

Fire
Exit

Storeroom
Dark Room

4473

3837

2238

6078

6793

2006

2280

6125


Draiocht
Centre For The Arts
Dimensions
Artists Studio

Director of Draiocht: Emer McGowan
e: emer@draiocht.ie
w: www.draiocht.ie

SCALE: 1:50at A3 | DATE: 20/01/16 | DRWN: Eamon Fox | REV: 2016

Interior Door Dimensions:
830mm x 2080mm high

Fire Exit Door Dimensions:
2006mm x 2000mm high

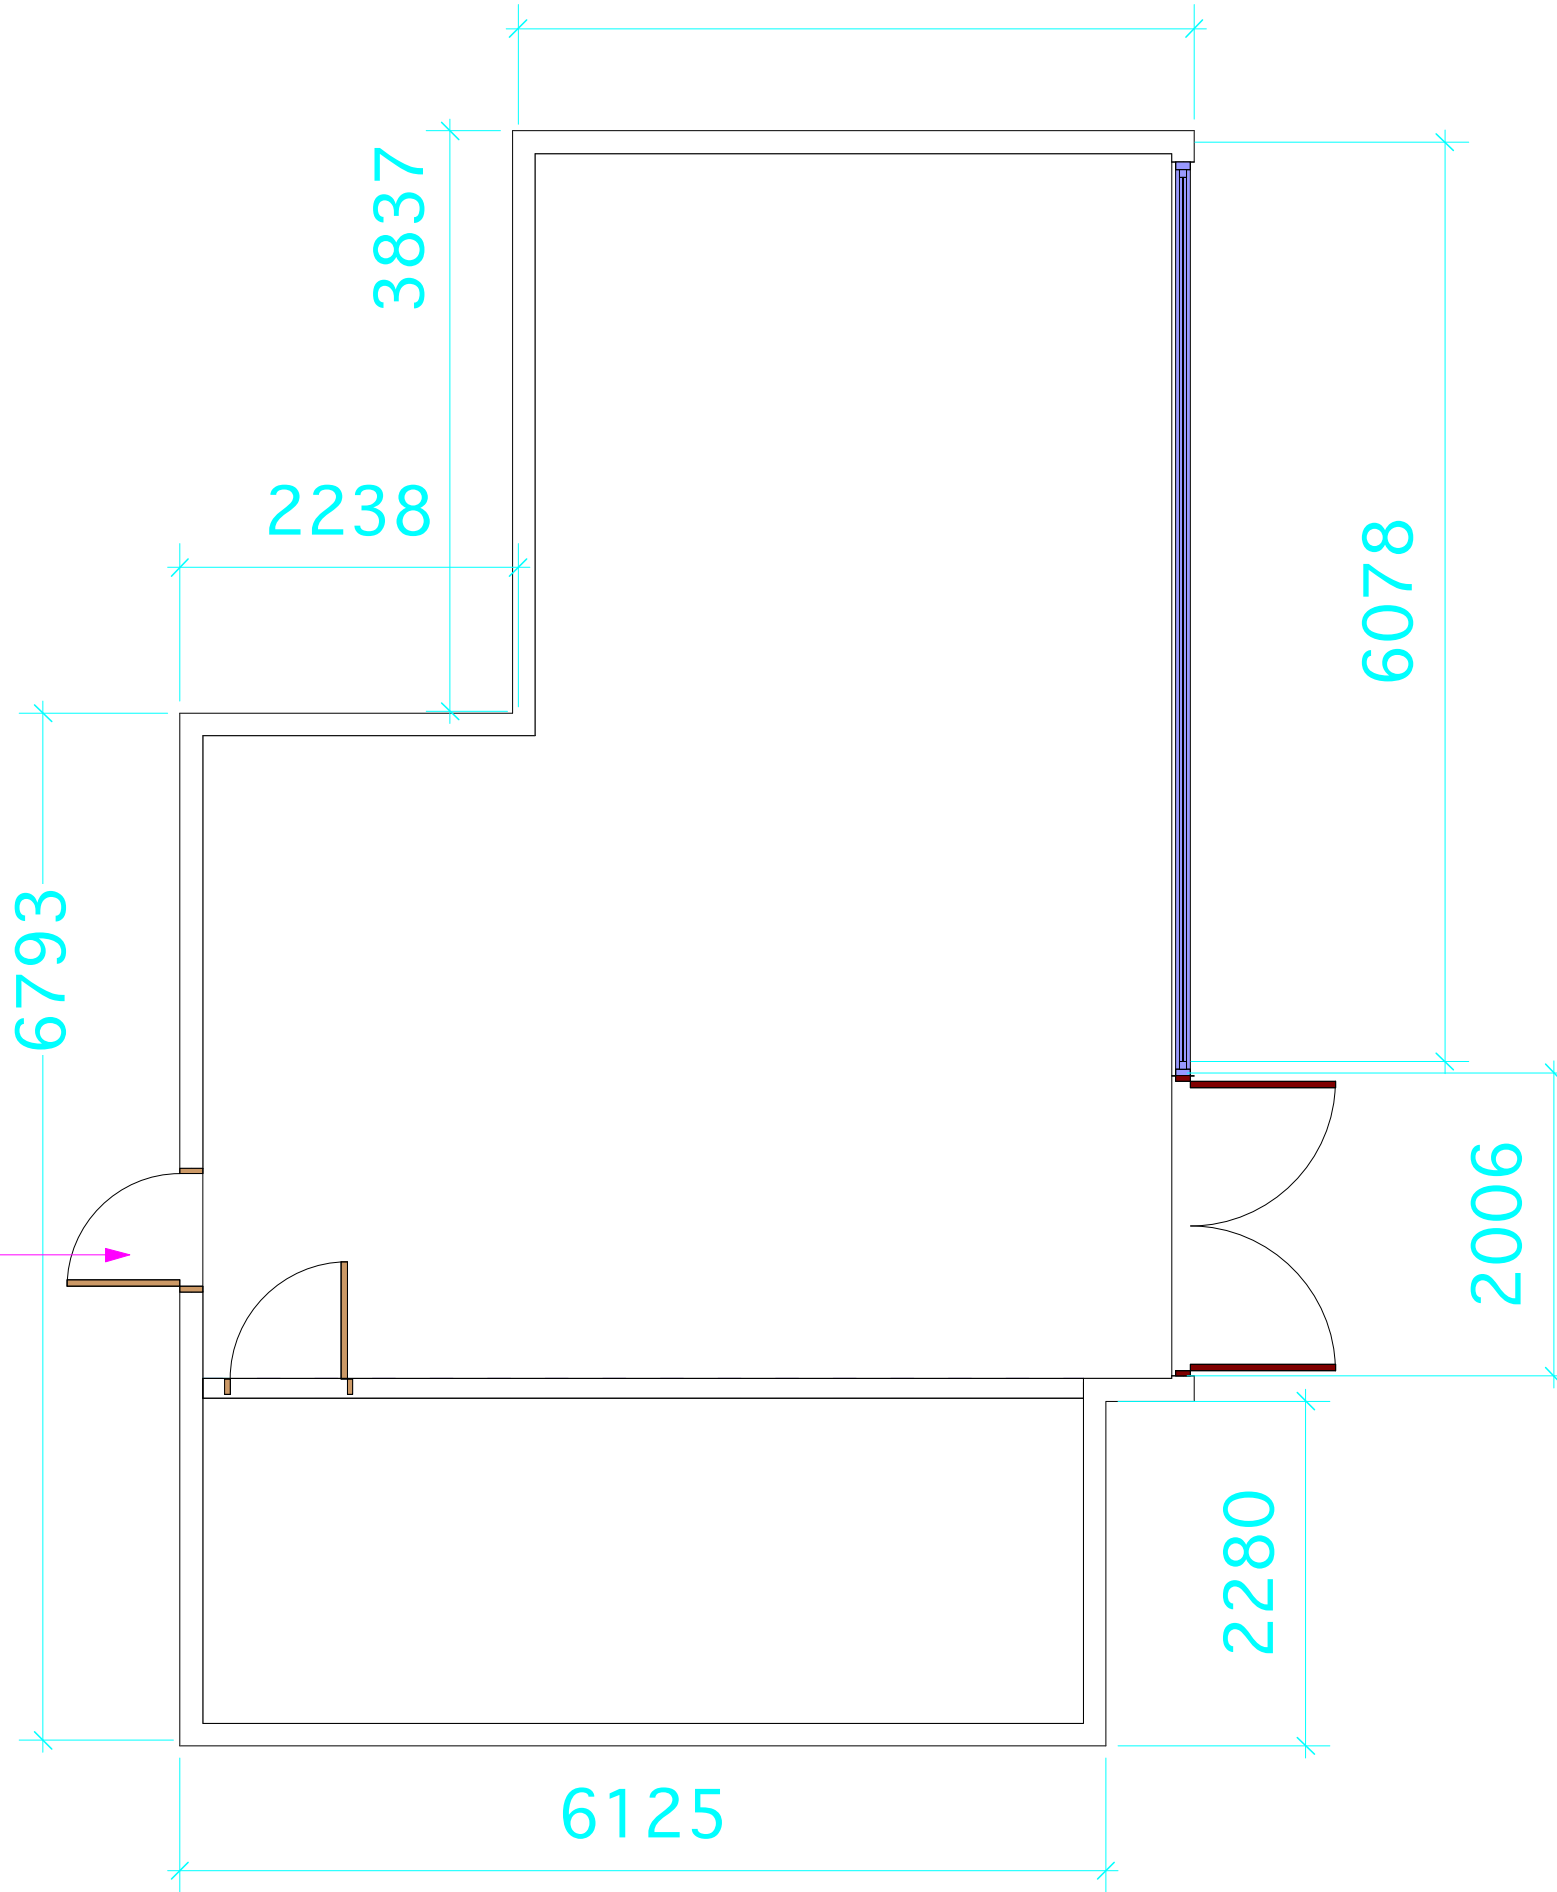

Draiocht Centre For The Arts

3D View Artists Studio

Director of Draiocht: Emer McGowan

e: emer@draiocht.ie

w: www.draiocht.ie

SCALE: 1:50at A3

DATE: 20/01/16

DRWN: Eamon Fox

REV: 2016

